


Tree Preservation Order No. 01 of 2023

Land Opposite 8, Walmer Way, Folkestone

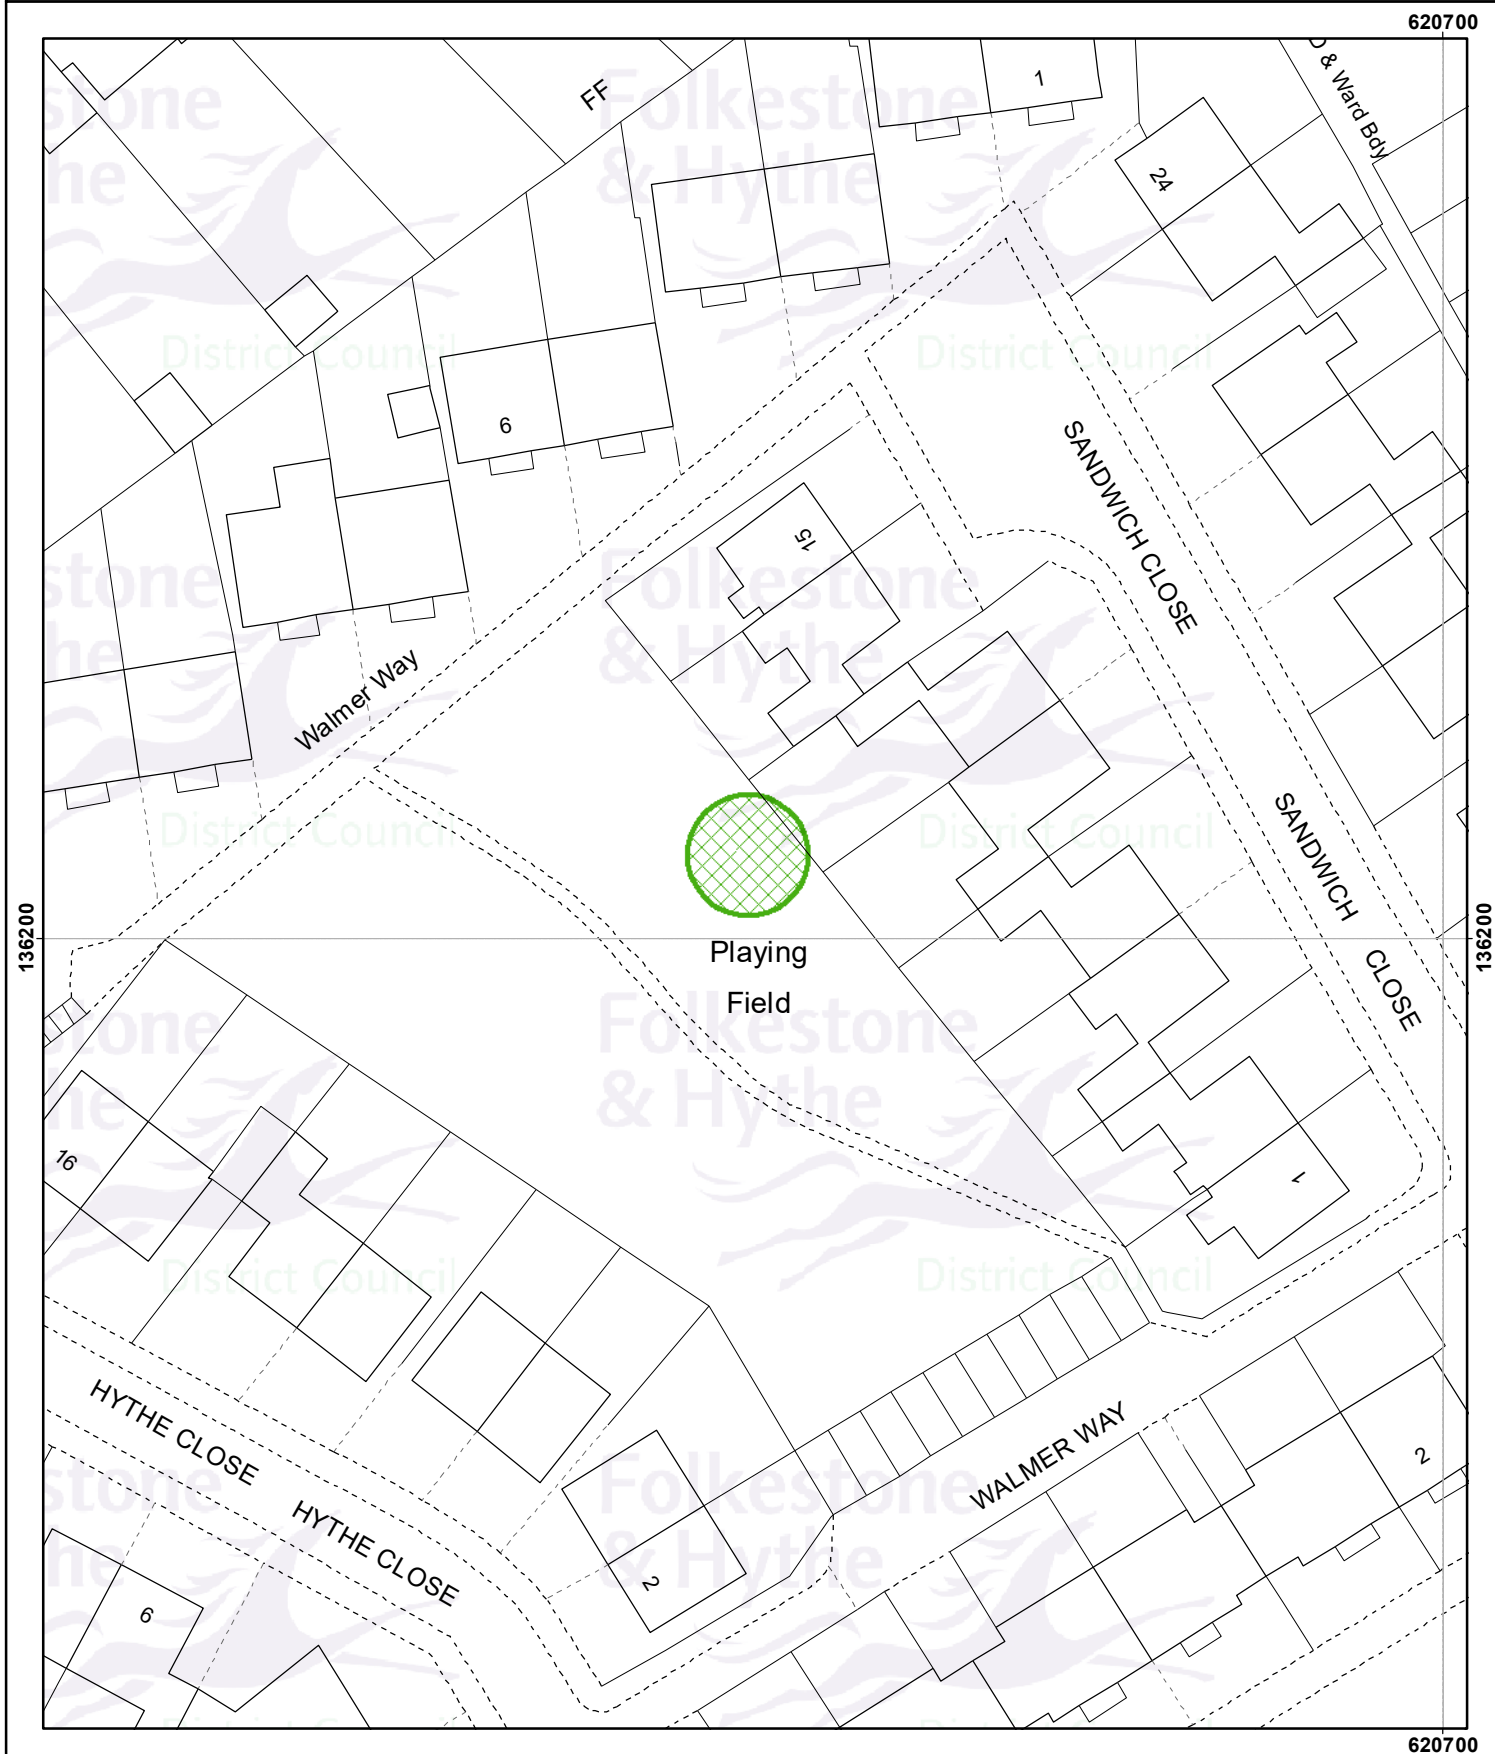

TPO Reference:
01 of 2023

Drawn date:
23 Feb 2023

Drawn by:
B. Harper

Drawing ref:
2036/COP/GJ

Llywelyn Lloyd

Llywelyn Lloyd
Chief Planning Officer

Contains Ordnance Survey data
© Crown copyright and database right
Folkestone & Hythe District Council 100019677 - 2023



Drawn at 1:500 on A4