

Notes

0	01/03/2024	FIRST ISSUE	DW	RH	WB
Rev	Revision Date	Purpose of revision	Drawn	Chec'd	App'd



Kent County Council
 Ashford Highway Depot
 Henwood Industrial Estate
 Ashford
 TN24 8AD
 Tel: 03000 418181

Project
**PROPOSED WAITING RESTRICTIONS
 AT ANY TIME**

Drawing title
**ENCOMBE
 SANDGATE
 SHEET 1 OF 2**


Drawing status
FOR CONSULTATION

Scale
1:500 at A3 **Do not scale**

Drawing number
23-FH-SW-891-1201

Rev
0

This drawing is not to be used in whole or part other than for the intended purpose and project as defined on this drawing. Refer to the contract for full terms and conditions.

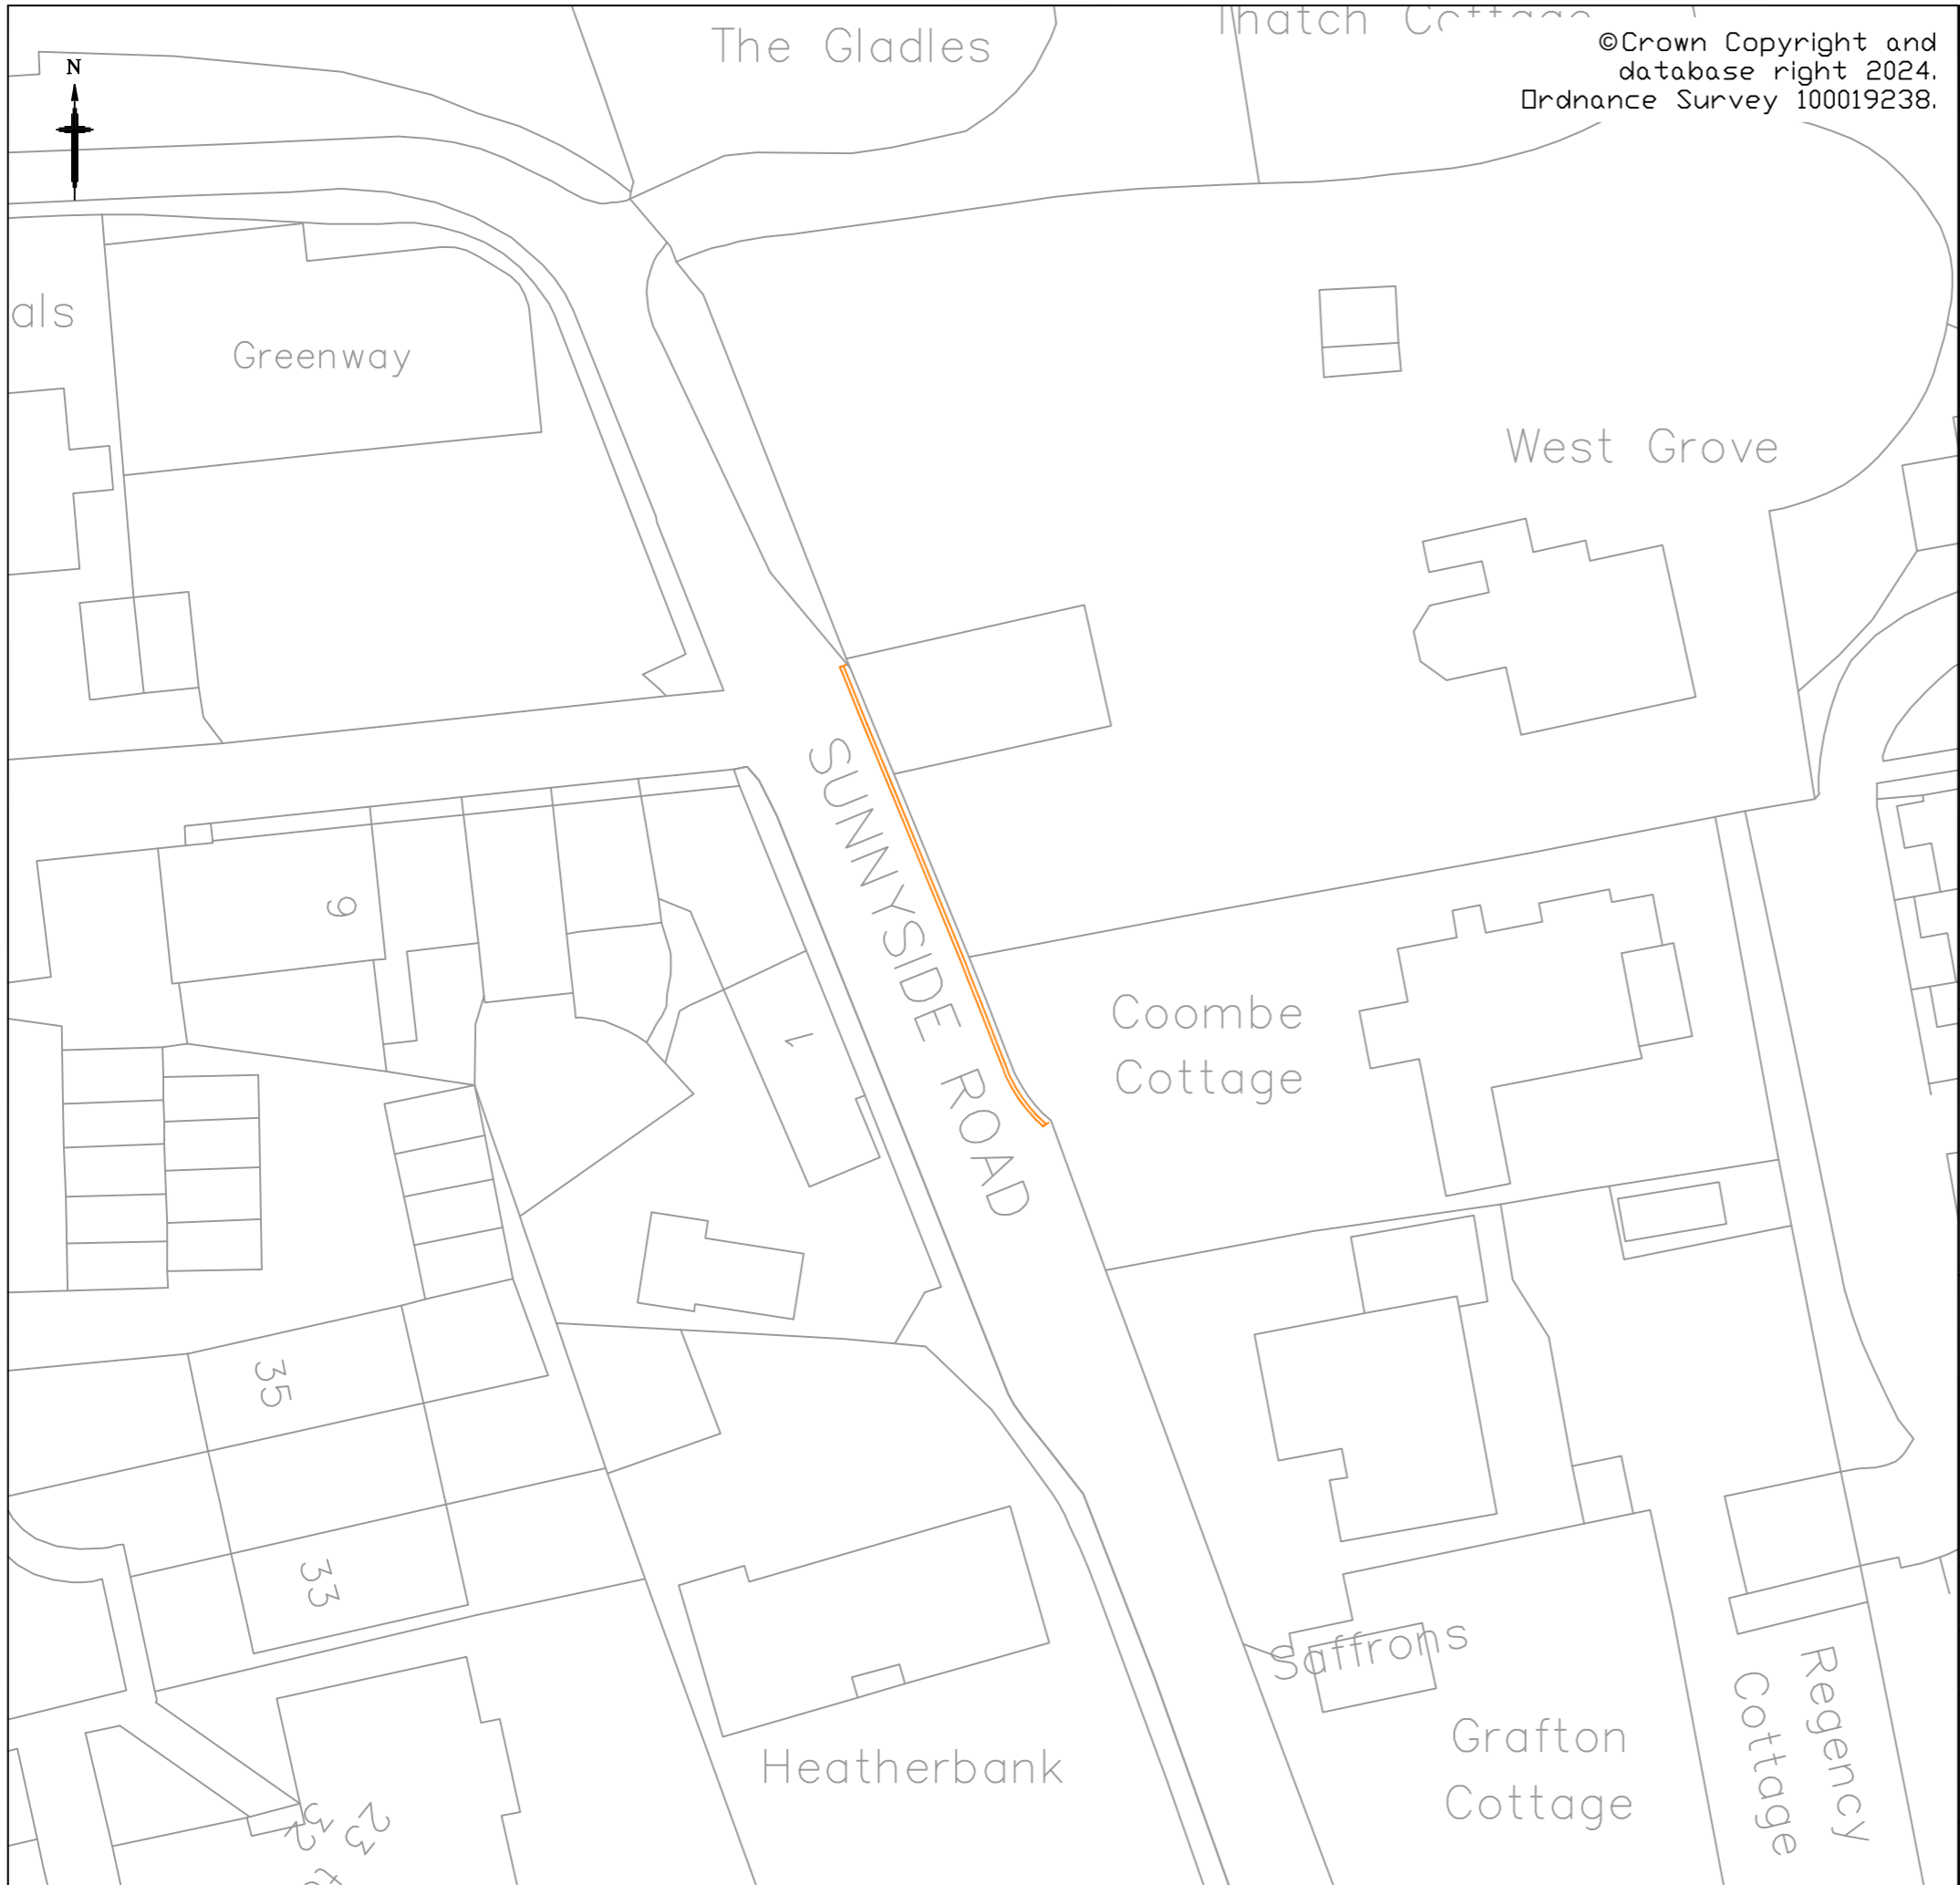

©Crown Copyright and
database right 2024.
Ordnance Survey 100019238.

Notes

0	01/03/2024	FIRST ISSUE	DW	RH	WB
Rev	Revision Date	Purpose of revision	Drawn	Chec'd	App'd

 <p>Kent County Council kent.gov.uk</p>		<p>Kent County Council Ashford Highway Depot Henwood Industrial Estate Ashford TN24 8AD Tel: 03000 418181</p>
---	---	--

Project
**PROPOSED WAITING RESTRICTIONS
AT ANY TIME**

Drawing title
**SUNNYSIDE ROAD
SANDGATE
SHEET 2 OF 2**

Drawing status
FOR CONSULTATION

Scale
1:250 at A3 Do not scale

Drawing number 23-FH-SW-891-1202	Rev 0
--	-----------------

This drawing is not to be used in whole or part other than for the intended purpose and project as defined on this drawing. Refer to the contract for full terms and conditions.